

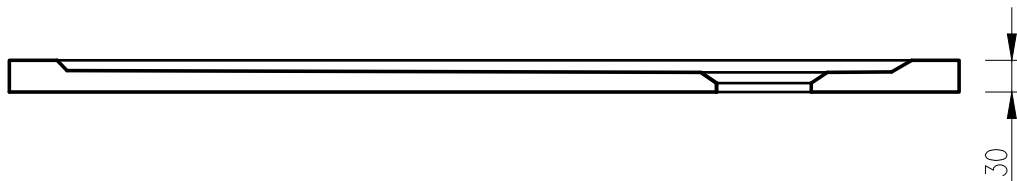


Řez A-A'

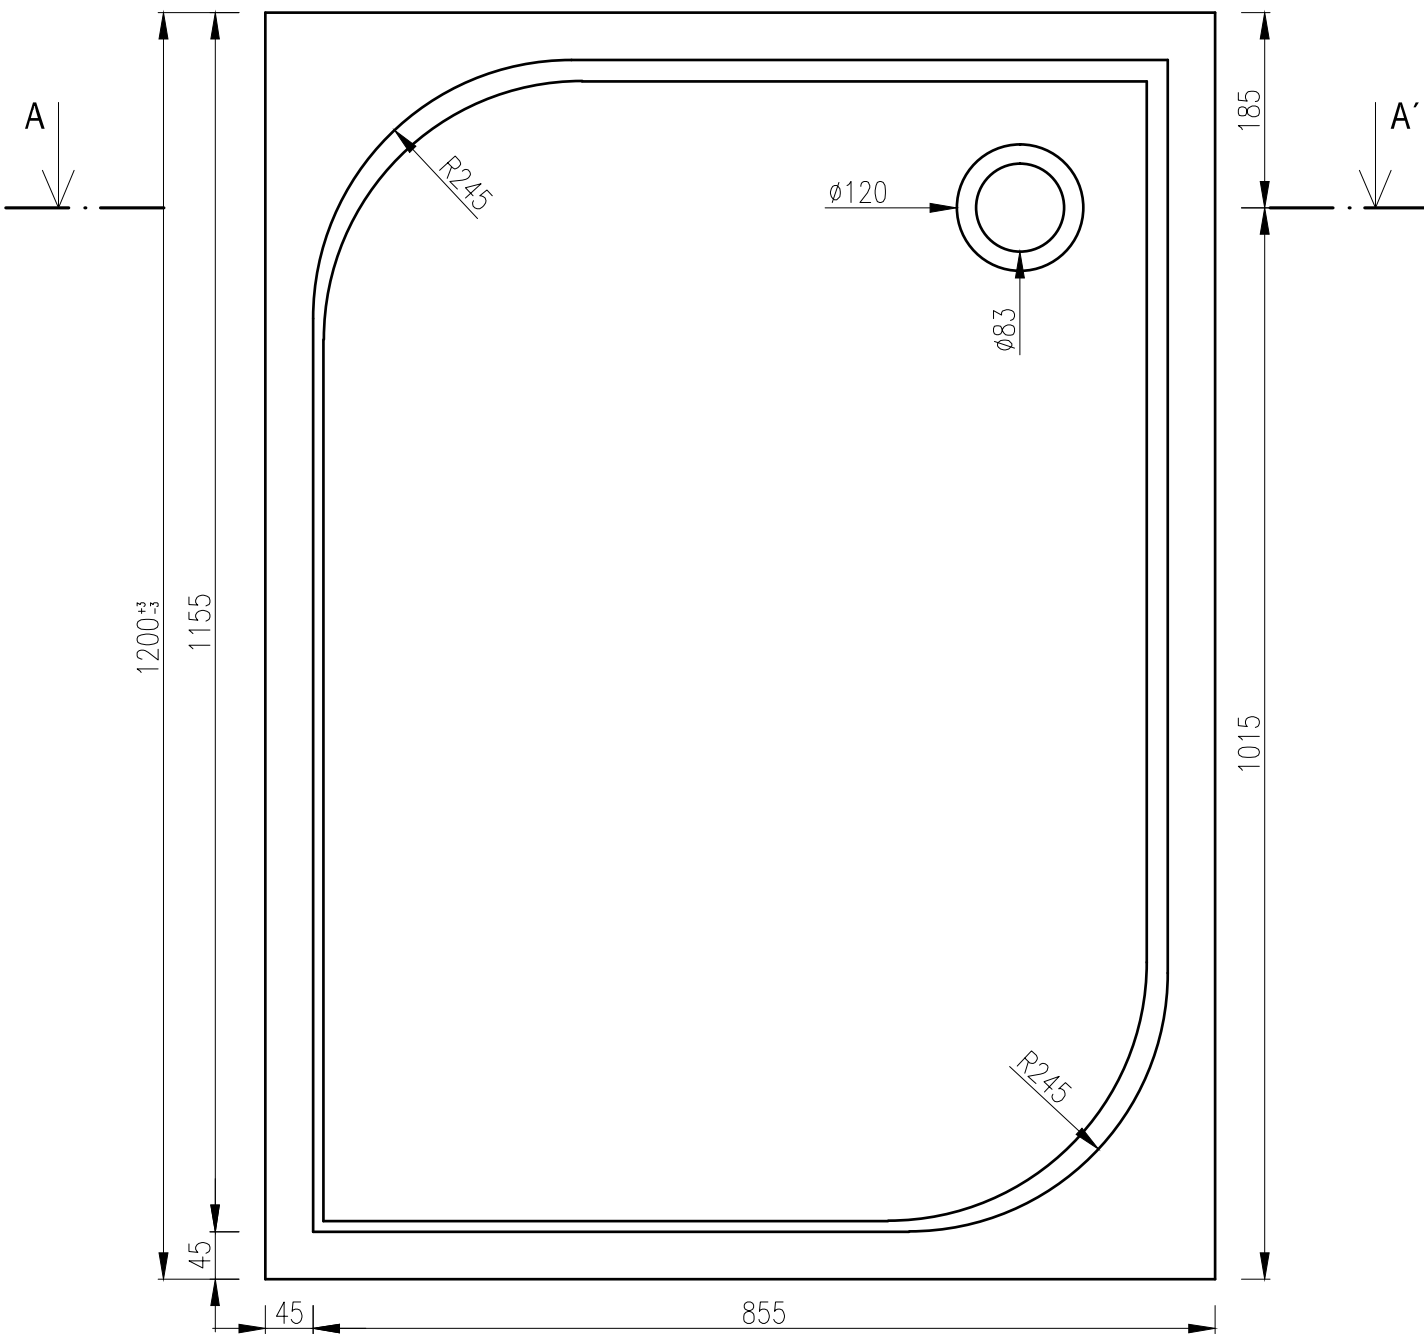

30

PRAVÁ  
120x90

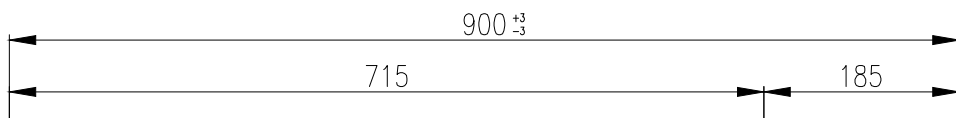

1200<sup>+3</sup><sub>-3</sub>

1155

45

45

855

$\phi 120$

$\phi 83$

R245

R245

185

1015

185